

Memoria Project Stone Installation


Highlands, NJ

R-11-150
Attachment

1" = 10'

MEMORIA PROJECT INSTALLATION

PHASE 1A

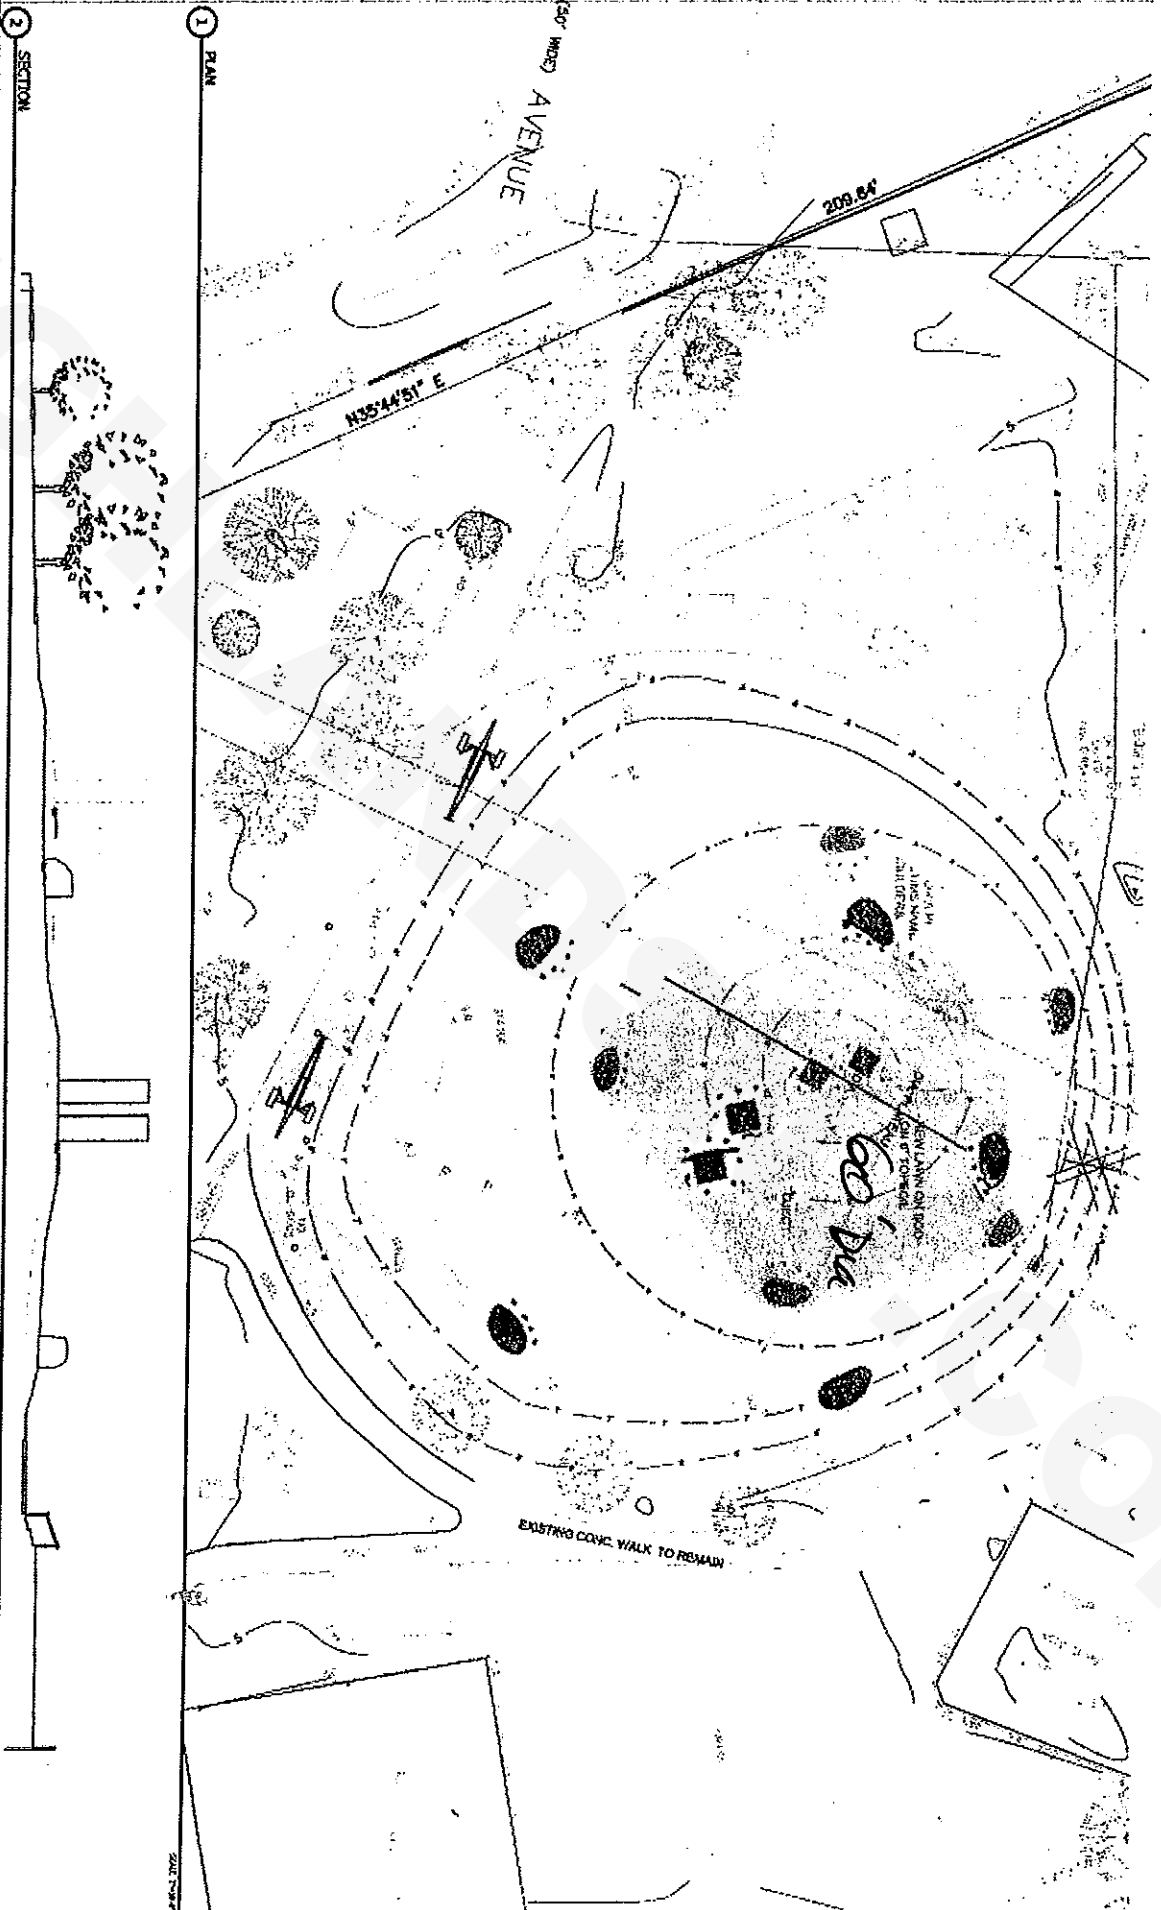

EX 10